

# TYPE A 220 m<sup>2</sup>

Area Schedule (Gross Building)		
Name	Area	Level

### GF UFFL

HOUSE	79 m <sup>2</sup>	GF UFFL
DOUBLE GARAGE	41 m <sup>2</sup>	GF UFFL
COVERED PATIO	20 m <sup>2</sup>	GF UFFL

GF UFFL: 3      140 m<sup>2</sup>

### FF FFL



HOUSE	82 m <sup>2</sup>	FF FFL
-------	-------------------	--------

FF FFL: 1      82 m<sup>2</sup>

Grand total: 4      222 m<sup>2</sup>

SITE AREA	402 m <sup>2</sup>
COVERAGE	34.82 %

BROOK STREET

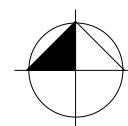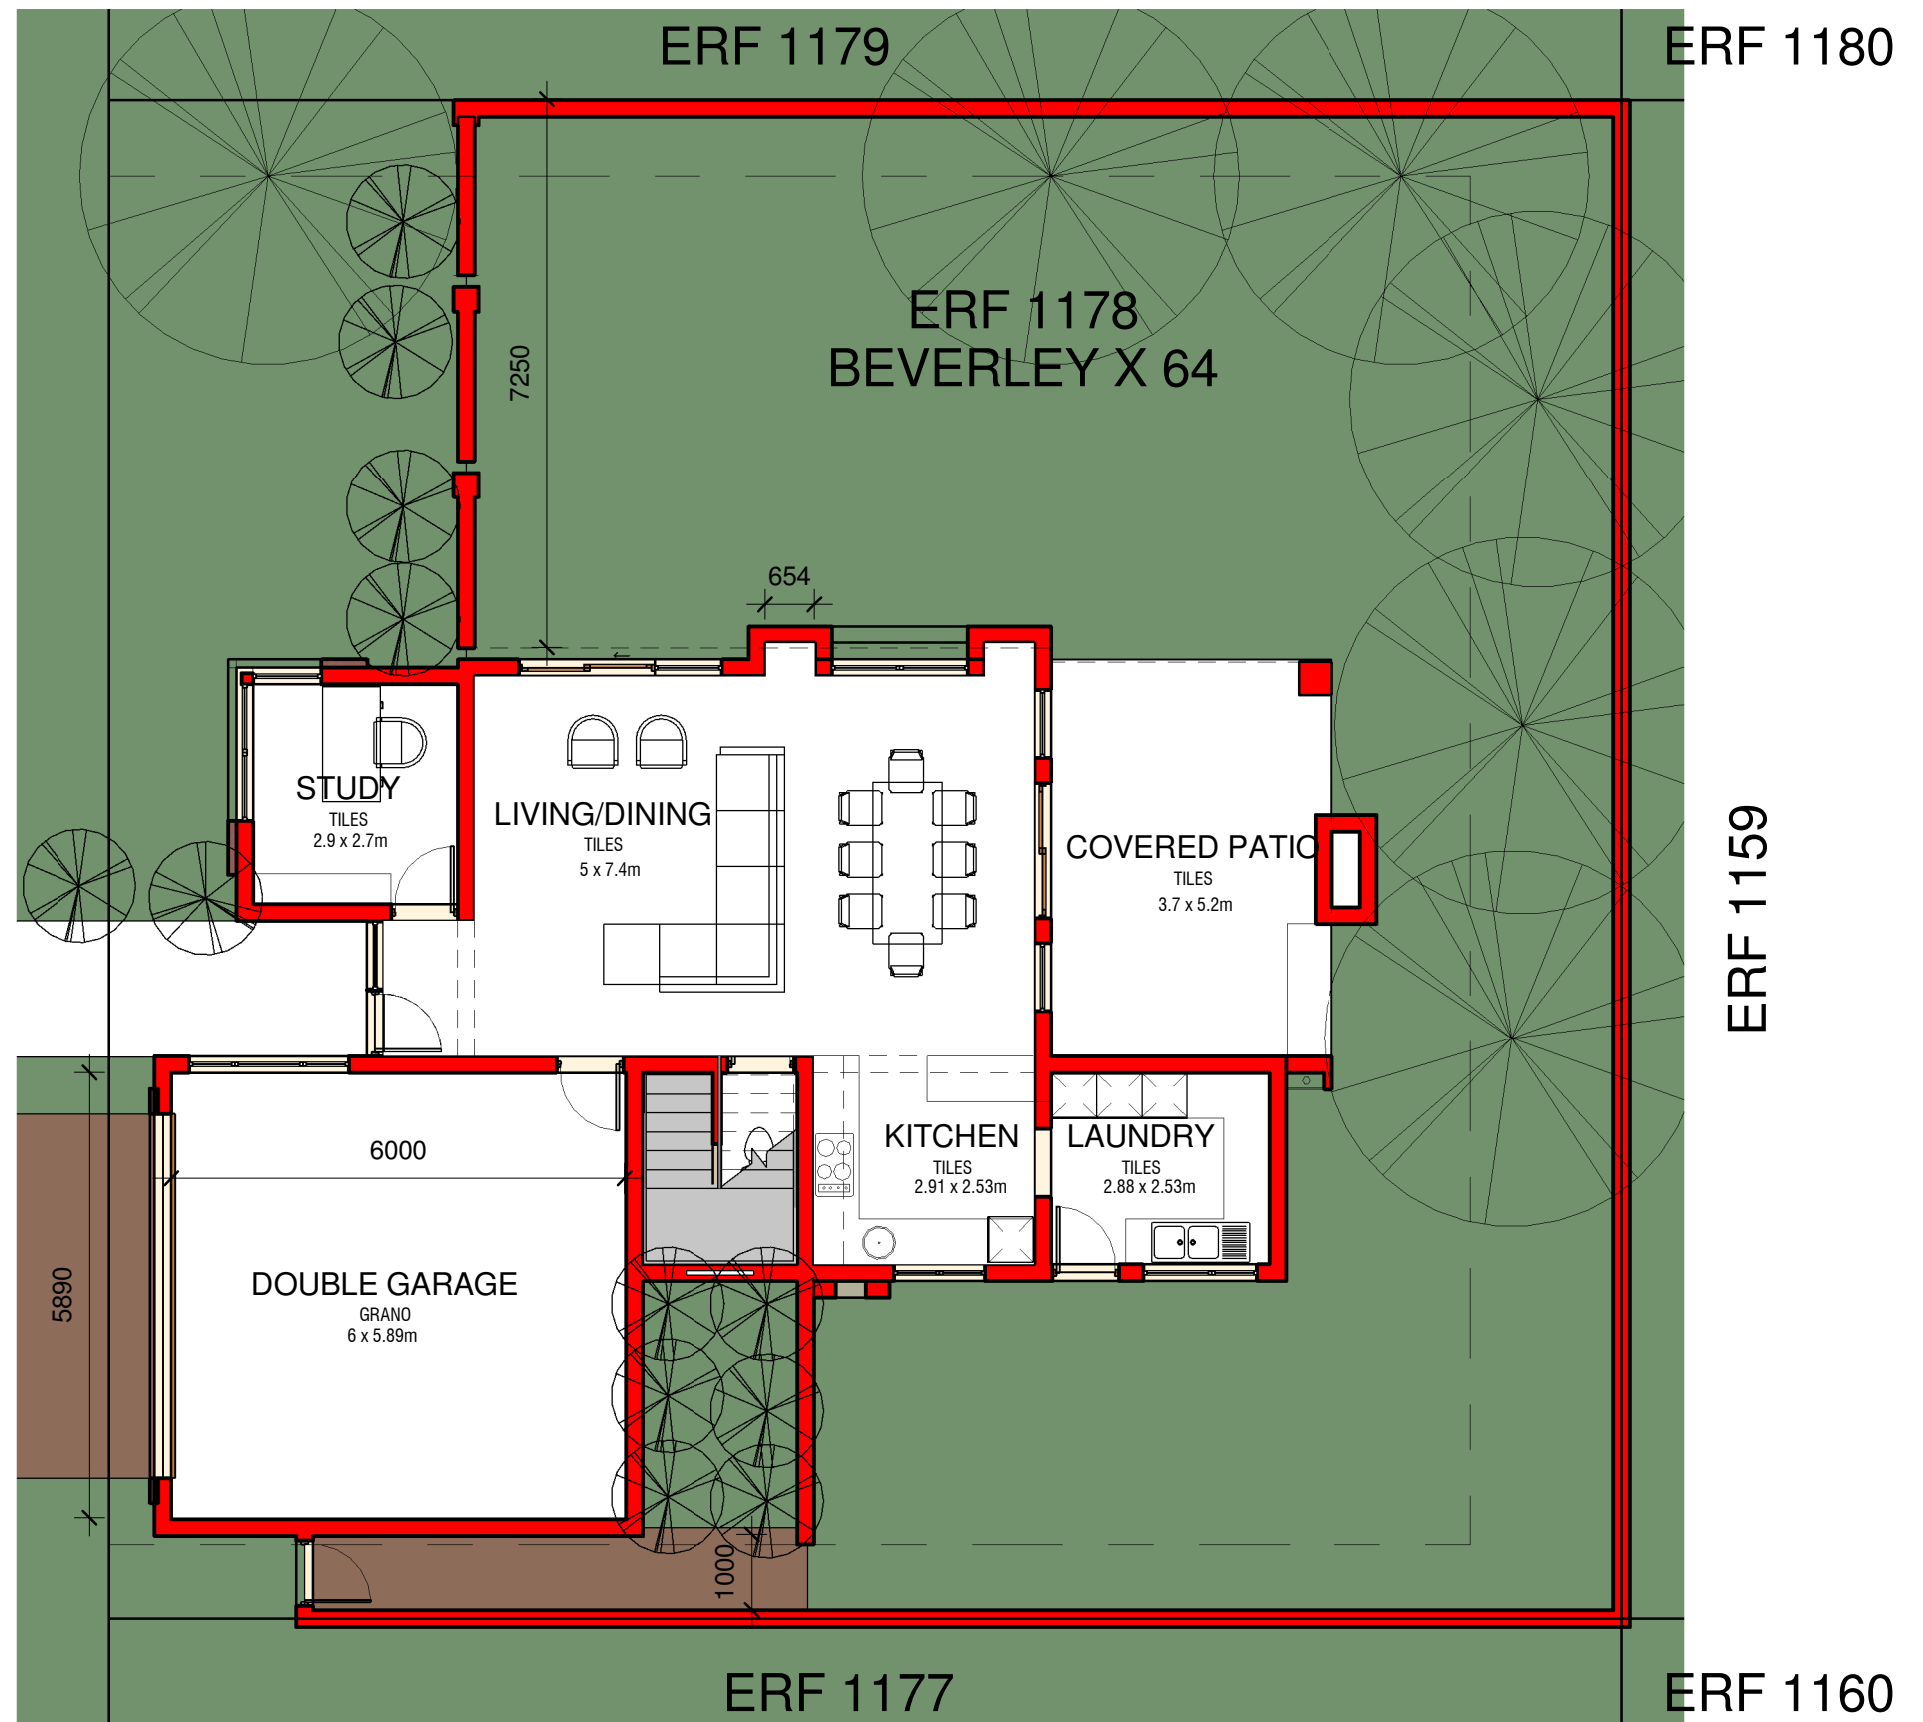

GROUND FLOOR PLAN

1 : 100