



# TYPE B 250 m<sup>2</sup>

Area Schedule (Gross Building)		
Name	Area	Level

GF FFL		
HOUSE	82 m <sup>2</sup>	GF FFL
COVERED PATIO	15 m <sup>2</sup>	GF FFL
COVERED ENTRANCE	4 m <sup>2</sup>	GF FFL
DOUBLE GARAGE	41 m <sup>2</sup>	GF FFL
STAFF QUARTERS	13 m <sup>2</sup>	GF FFL

GF FFL: 5	155 m <sup>2</sup>	
FF FFL		
HOUSE	94 m <sup>2</sup>	FF FFL
FF FFL: 1	94 m <sup>2</sup>	
Grand total: 6	250 m <sup>2</sup>	

SITE AREA	386 m <sup>2</sup>
COVERAGE	40.15 %

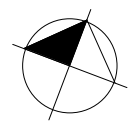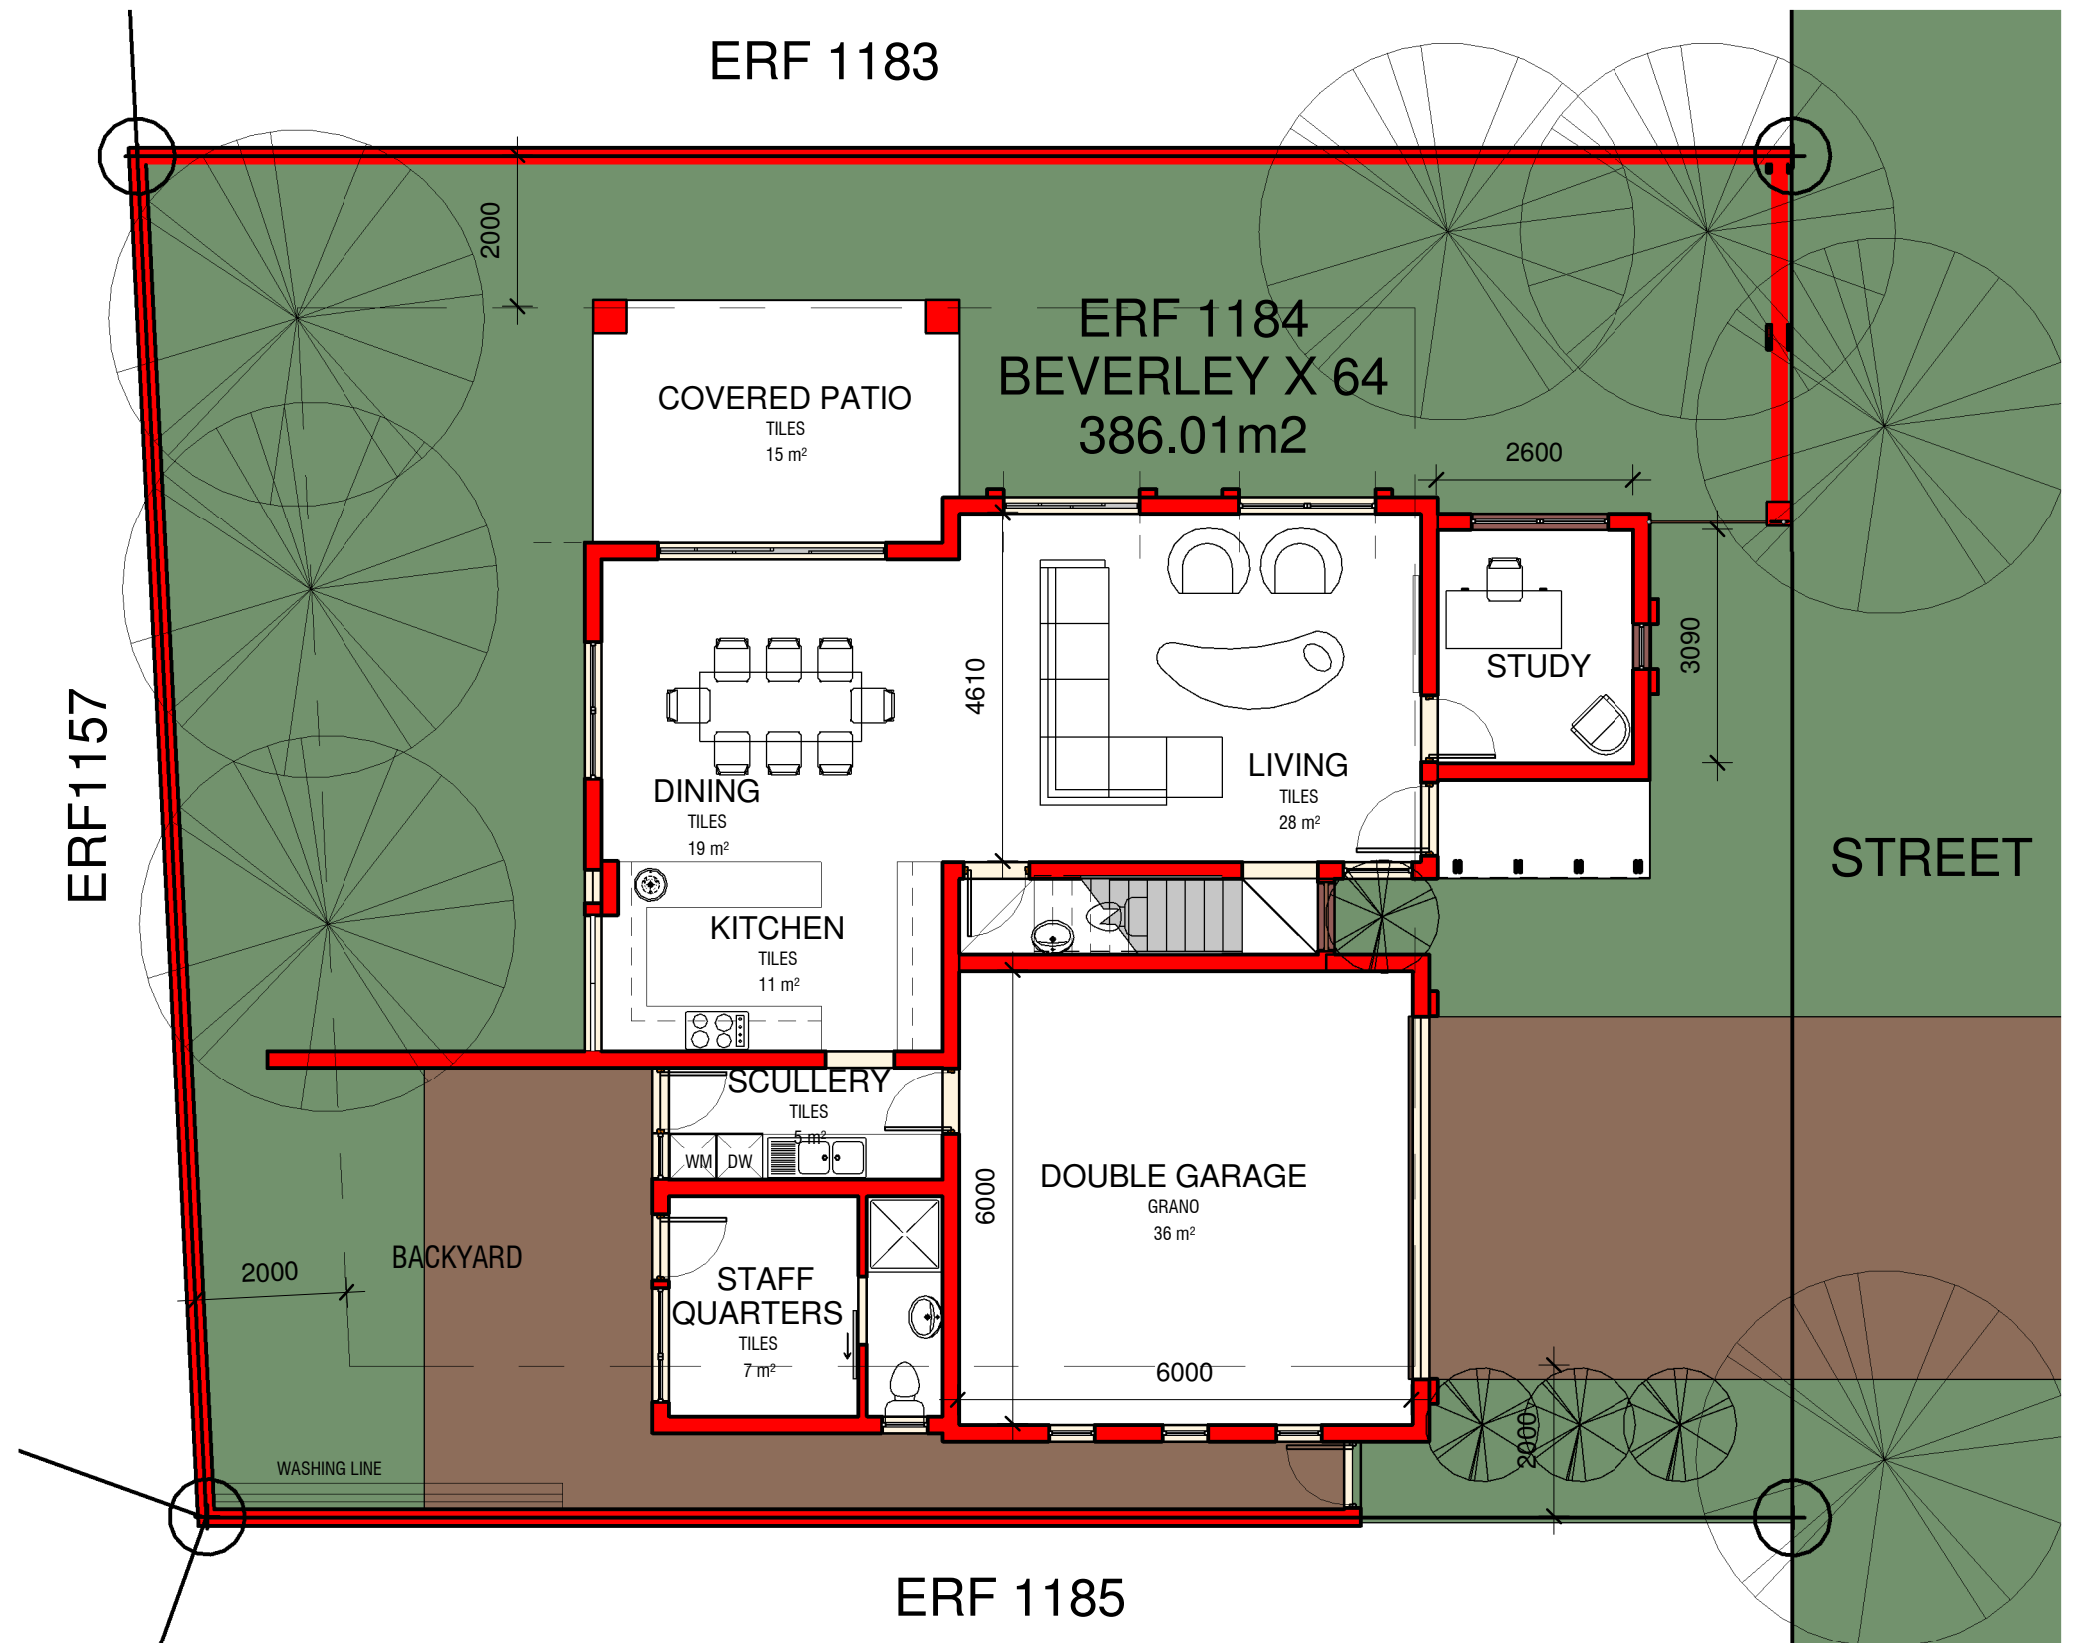

GROUND FLOOR PLAN

1 : 100